


# REDUCTION ANALYSIS


*Palm Beach Synagogue*

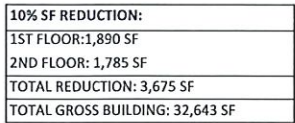



COA-24-0022  
ZON-24-0055



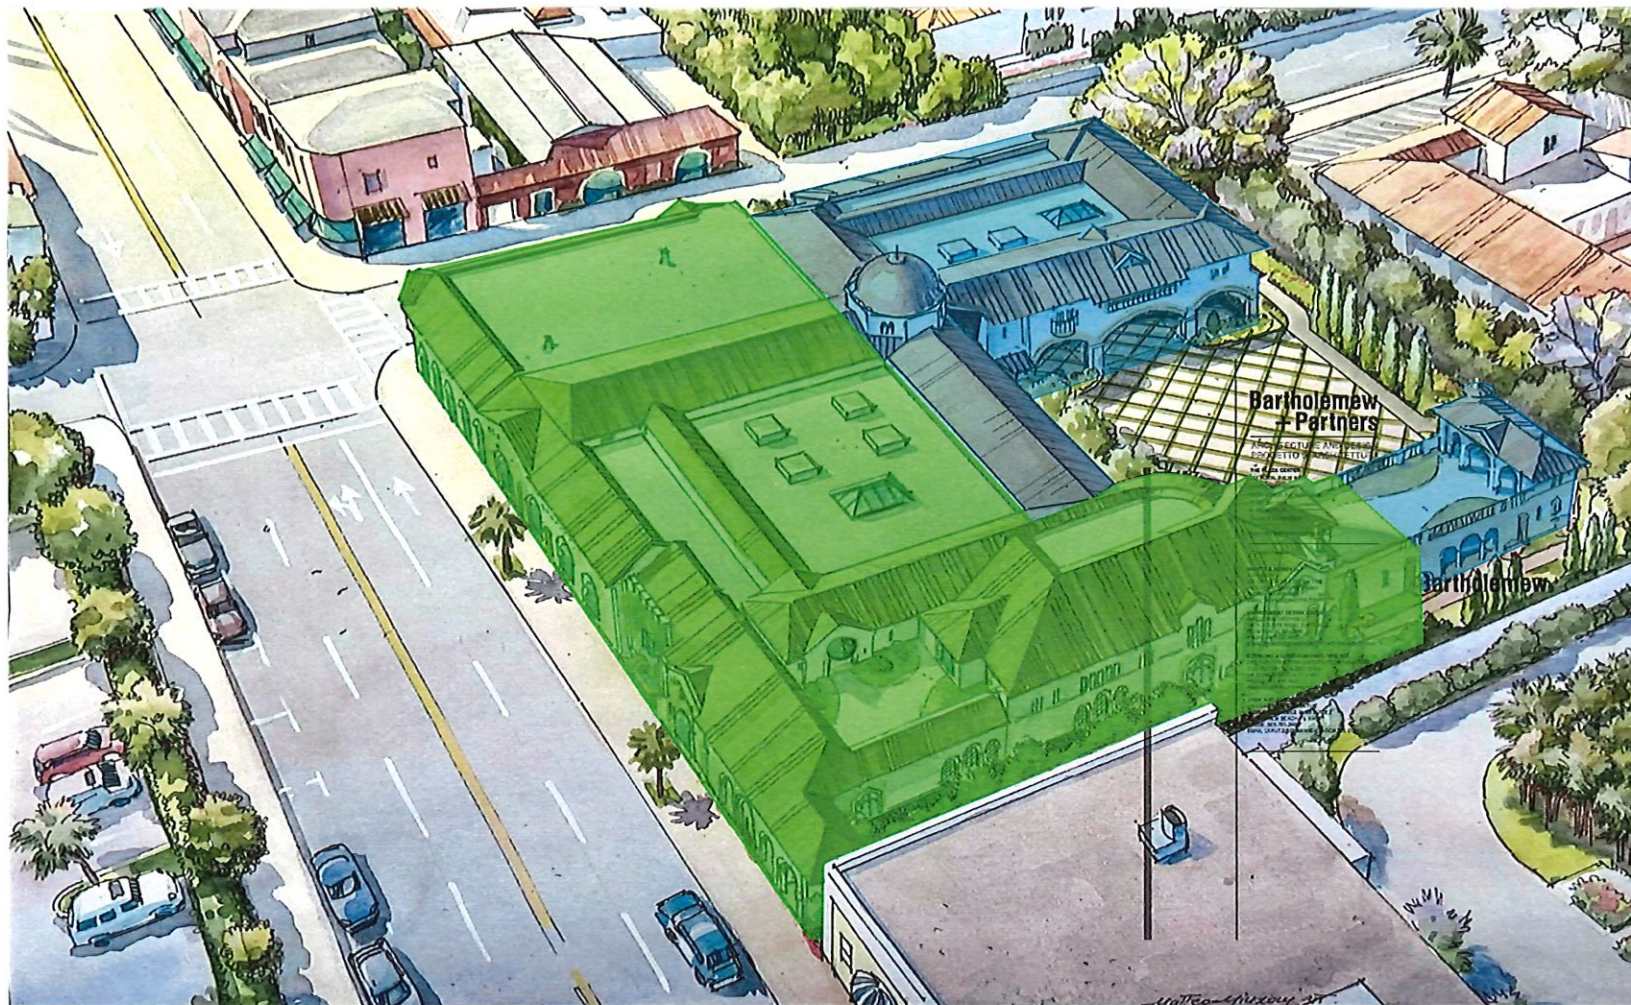

*Bartholemew + Partners Arch.*

*unico-murphy*

PROPOSED BIRD'S EYE PERSPECTIVE

# **Bartholemew + Partners**

ARCHITECTURE AND DESIGN  
PROGETTO DI ARCHITETTURA

THE FIRM OFFICE  
300 N. PALM BLVD. #100  
PALM BEACH, FL 33480  
TEL: 561-833-1111  
FAX: 561-833-1112  
WWW.BARTHOLOMEW-ARCHITECTS.COM

## CONSULTANTS

**ARCHITECTS**  
BARTHOLOMEW + PARTNERS  
300 N. PALM BLVD. #100  
PALM BEACH, FL 33480  
TEL: 561-833-1111  
FAX: 561-833-1112  
WWW.BARTHOLOMEW-ARCHITECTS.COM

**ENGINEERS**  
BARTHOLOMEW + PARTNERS  
300 N. PALM BLVD. #100  
PALM BEACH, FL 33480  
TEL: 561-833-1111  
FAX: 561-833-1112  
WWW.BARTHOLOMEW-ARCHITECTS.COM

**STRUCTURAL ENGINEERS**  
BARTHOLOMEW + PARTNERS  
300 N. PALM BLVD. #100  
PALM BEACH, FL 33480  
TEL: 561-833-1111  
FAX: 561-833-1112  
WWW.BARTHOLOMEW-ARCHITECTS.COM

SCALE: 1/8" = 1'-0" ARCHITECT'S RENDERING  
FOR EXHIBITION PURPOSES  
NOT TO BE USED FOR CONSTRUCTION

Project No. 24-04-130  
Date: 06/17/24  
Drawn by:  
Project Manager: K. Faint

120-132 N. COUNTY RD  
PALM BEACH  
SYNAGOGUE

Project Address  
120-132 N. County Rd. Palm Beach,  
FL 33480

SHEET NAME

PROPOSED BIRD'S EYE  
PERSPECTIVE

SHEET NUMBER

A11.3

COA-24-0022  
ZON-24-0055

